

UNCONTROLLED
For Reference Only

Tata Steel retain the right to amend the construction and technical specifications shown on this drawing without prior notice.

TATA STEEL

Sales Office - TEL: 01244 892199
Technical Office - TEL : 01244 892130

www.tatasteelconstruction.com

PROJECT

Wall Profiles

TITLE

CL19

DRAWN BY

JCA

SCALE

NTS

APPROVED BY

TOLERANCES


DATE

15/06/20

DRG. No.

T1201-01-A-CL19

CL19

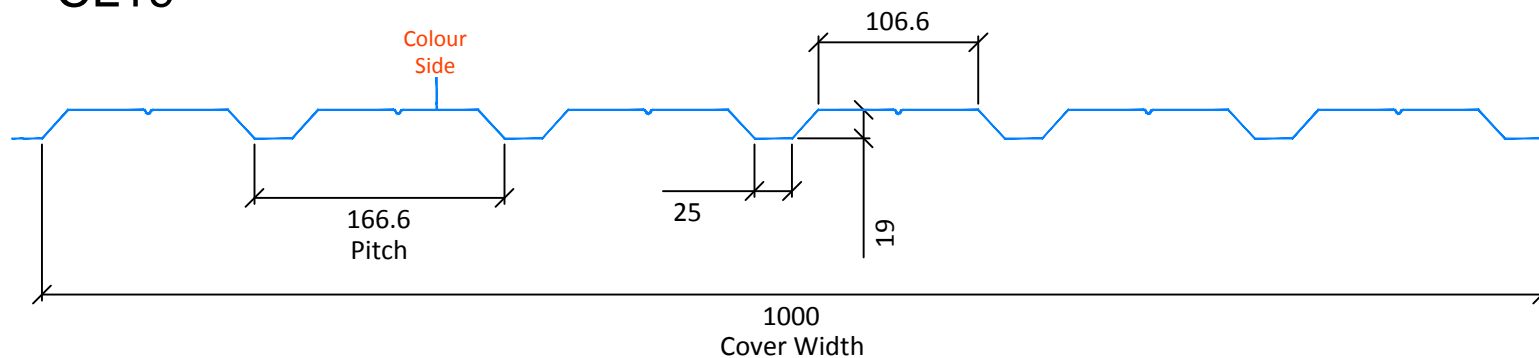

NOTES

Dimensions are measured to straight line intersections measured through central core and are in millimetres unless stated.

Material to be 0.5 - 0.7mm Steel

Pitches - 6no. @ 166.6mm

'C' denotes the colour face.

Lengths available are:-
0.3-10m standard
(recommended to limit 0.5mm to 6m due to ease of handling)

All support steelwork by others

© Tata Steel UK Limited