




# RoofDek D153

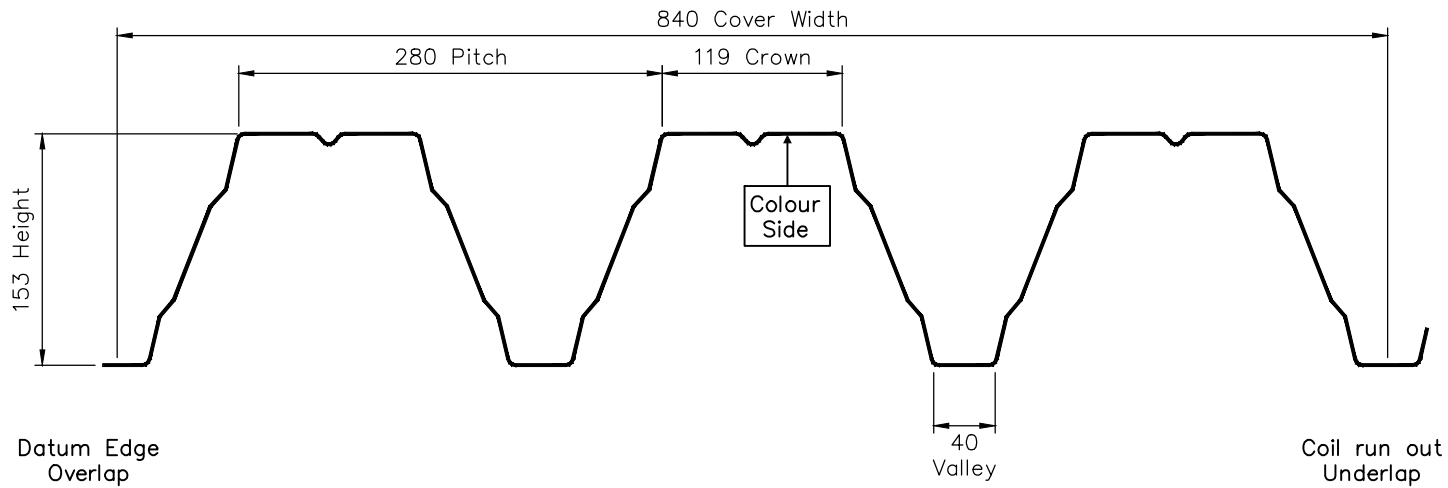

SECTION THROUGH PROFILE

Gauge (mm)	Substrate	Surface Finish	Maximum Length (mm)	Minimum Length (mm)
0.75	Steel	Interior Liner Hamlet (RAL 9002) PE15	12000	1000
0.88	Steel	Interior Liner Hamlet (RAL 9002) PE15	12000	1000
1.25	Steel	Interior Liner Hamlet (RAL 9002) PE15	12000	1000

Manufactured to BS EN 10346

**NOTE:**

All dimensions are to the intersections of profile elements and are measured in millimetres unless stated otherwise.

Rev	Details	By	Date
A	Transfer onto new TATA drawing system	JH	18.5.16



*Tata Steel UK Limited retain the right to amend the construction and technical specifications shown on this drawing without prior notice.*

SALES AND TECHNICAL OFFICE

Tata Steel  
Building Systems UK  
Shotton Works  
Deeside  
Flintshire  
CH5 2NH

TEL: 01244 89 2199

[www.tatasteelconstruction.com](http://www.tatasteelconstruction.com)

Title:

D153

Scale:

1:5 @ A4

© Tata Steel UK Ltd.

Dwg. No.

TS-001-D153

Rev.

A