




# RoofDek D32S

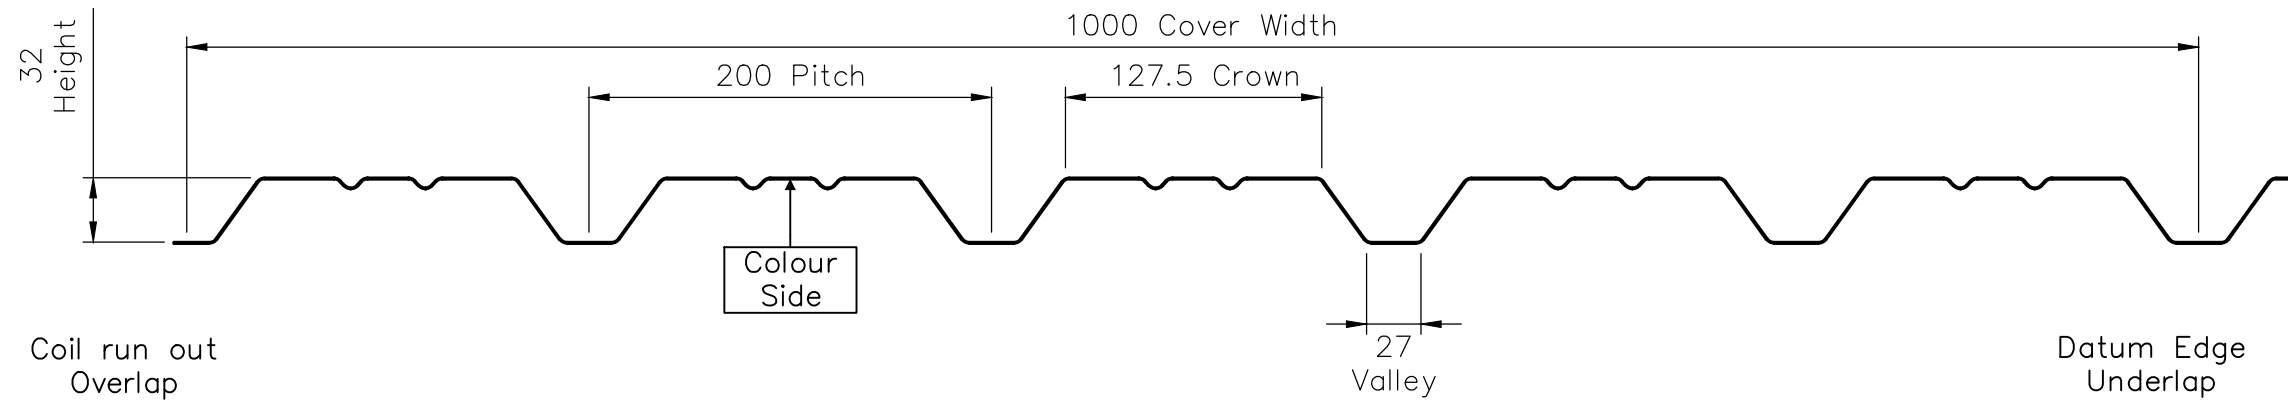

SECTION THROUGH PROFILE

Gauge (mm)	Substrate	Surface Finish		Maximum Length (mm)	Minimum Length (mm)
0.70	Steel	Galvatite®	Interior Liner White PE15	12000	1000
0.90	Steel	Galvatite®	Interior Liner White PE15	12000	1000
1.20	Steel	Galvatite®	Interior Liner White PE15	12000	1000

Galvatite® is registered trademarks of Tata Steel UK Limited.  
Manufactured to BS EN 10346

**NOTE:**

All dimensions are to the intersections of profile elements and are measured in millimetres unless stated otherwise.

Rev	Details	By	Date
A	Transfer onto new TATA drawing system	JH	18.5.16
B	Side lip amended, aluminium removed	CR	15.4.21

**TATA STEEL**

*Tata Steel UK Limited retain the right to amend the construction and technical specifications shown on this drawing without prior notice.*

SALES AND TECHNICAL OFFICE

Tata Steel  
Building Systems UK  
Shotton Works  
Deeside  
Flintshire  
CH5 2NH

TEL: 01244 89 2199

[www.tatasteelconstruction.com](http://www.tatasteelconstruction.com)

Title:

**D32S**

Scale:

1:5 @ A4

© Tata Steel UK Ltd.

Drg. No.

**TS-001-D32S**

Rev.

**B**